



General Notes

No.	Revision / Issue	Date

Sheet Title:

WAREHOUSE RACKING PLAN

Firm Name and Address:

CAMARA INDUSTRIES, LLC

Project Name and Address:

SAMPLE WAREHOUSE LAYOUT

Project: #1009

Date: 3-10-14


Scale: 3/16" = 1'-0"

Drawn: I.C.

Check: I.C.

Sheet:

1

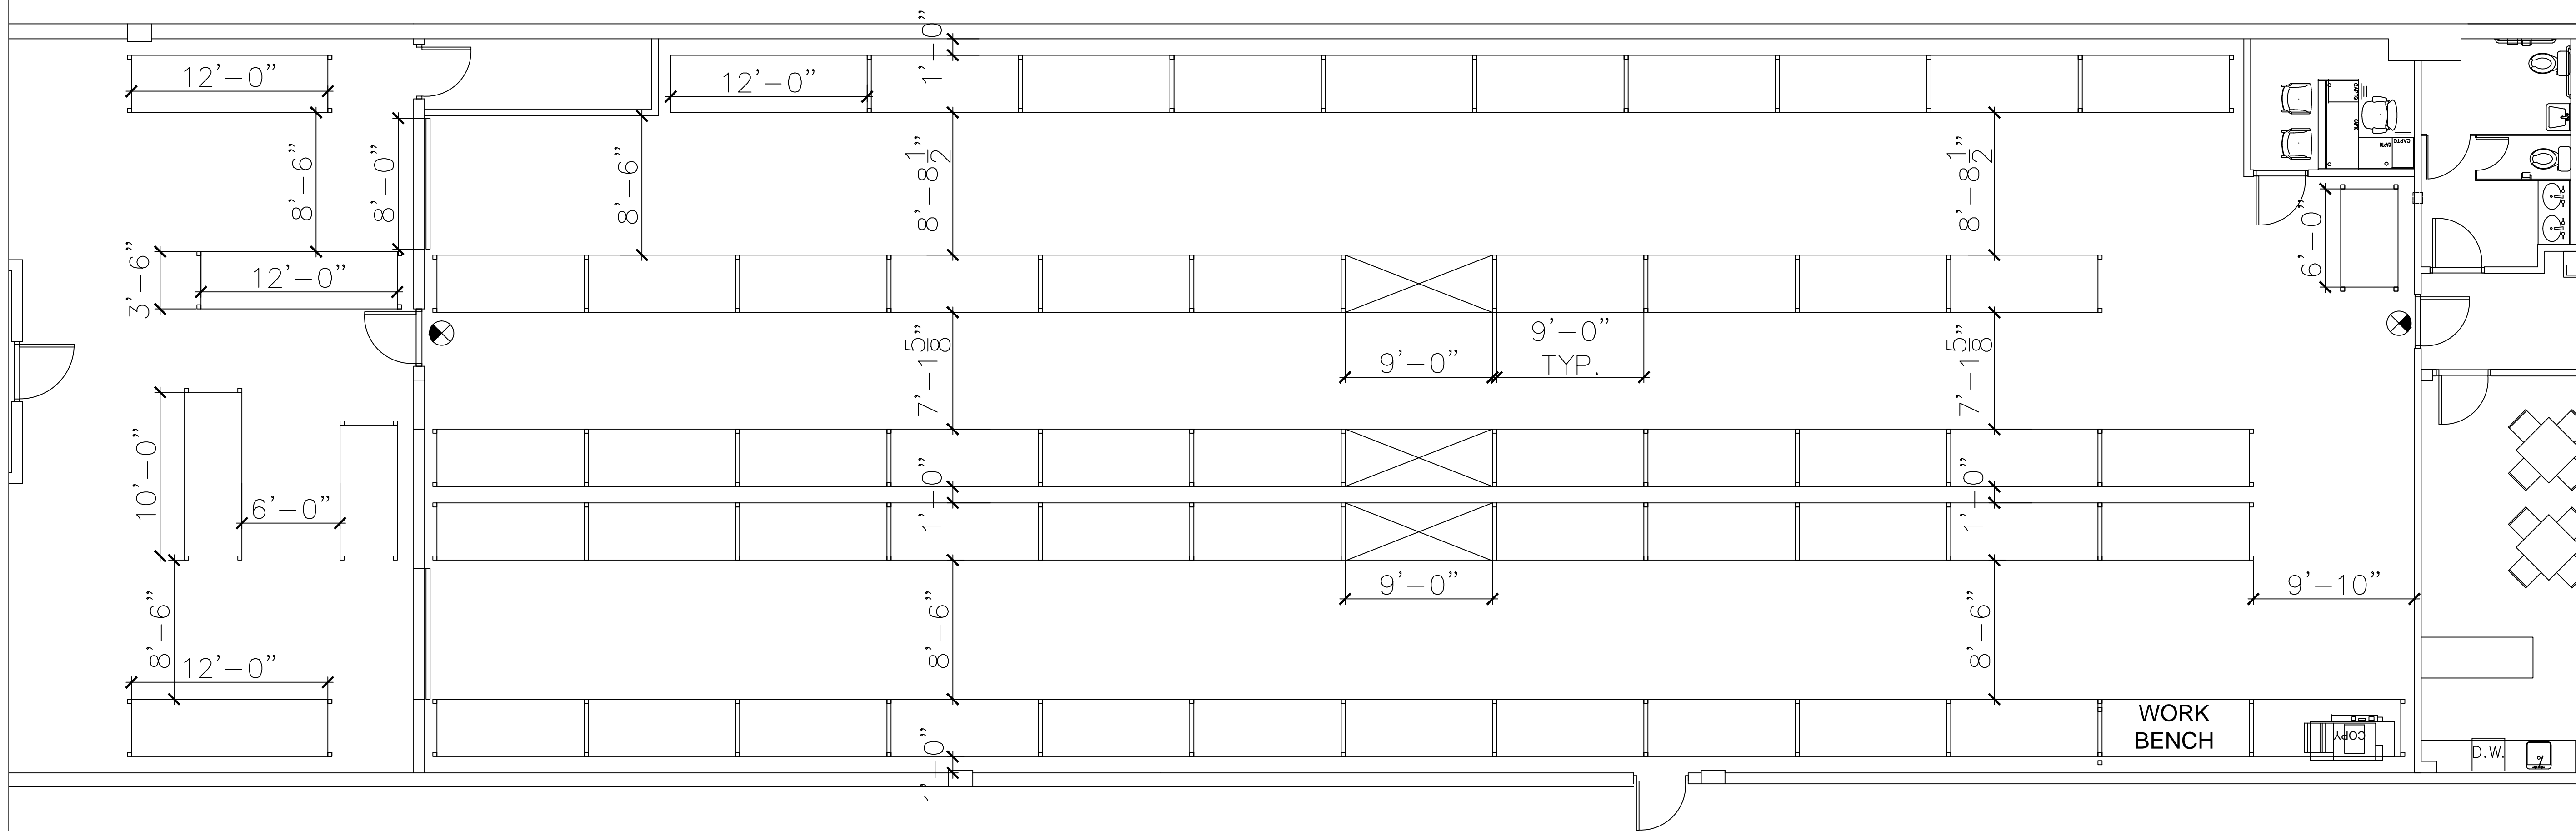

WAREHOUSE RACKING PLAN